



0703

RENOVATIONS
TO
RIVIERE
COTTAGE

AIKEN,
SOUTH CAROLINA 29801



HBOL





HUGHES/BRATTON/ONSAL/LAW
1075 BROOKHAVEN DRIVE
AIKEN, SOUTH CAROLINA 29803

SHEET TITLE :
ELEVATIONS

SCALE : 1/4" = 1'-0"
PROJECT NO : 0703
DRAWN BY : CL
CHECKED BY :
DATE : 1/21/2007
REVISIONS :

SHEET NO :

A-7.1

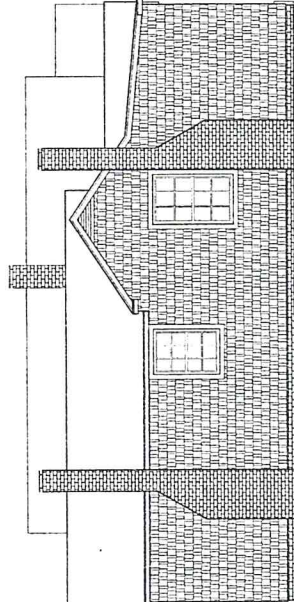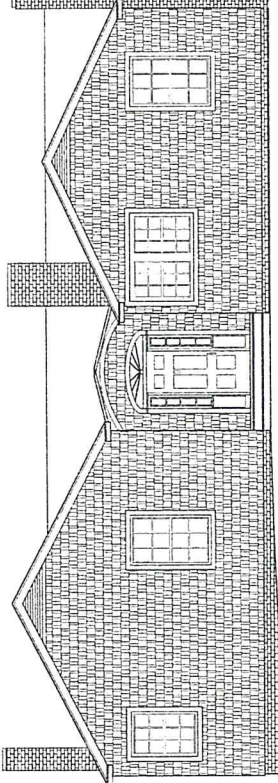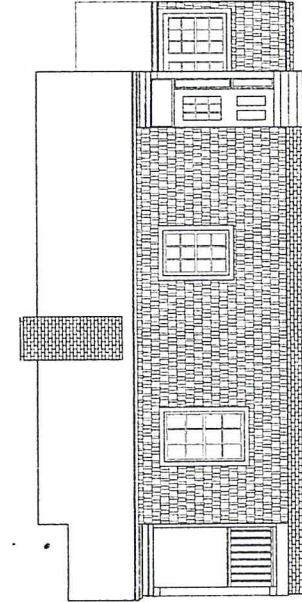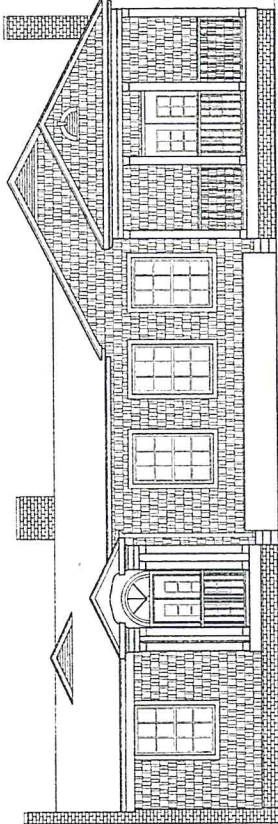

BEFORE CHANGES



076

RENOVATIONS TO RIVIERE COTTAGE

ARLEN
SOUTH CAROLINA 2963



HBOL


HUGHES/BEATIE/ONCAL/LAW
1076 BROOKHAVEN DRIVE
ARLEN, SOUTH CAROLINA 29803

SHEET TITLE:
FLOOR PLAN

SCALE: 3/8" = 1'-0"
PROJECT NO: 895
DRAWN BY: ZL
CHECKED BY:
DATE: 7/31/2007
REVISIONS:

SHEET NO.:

A-30

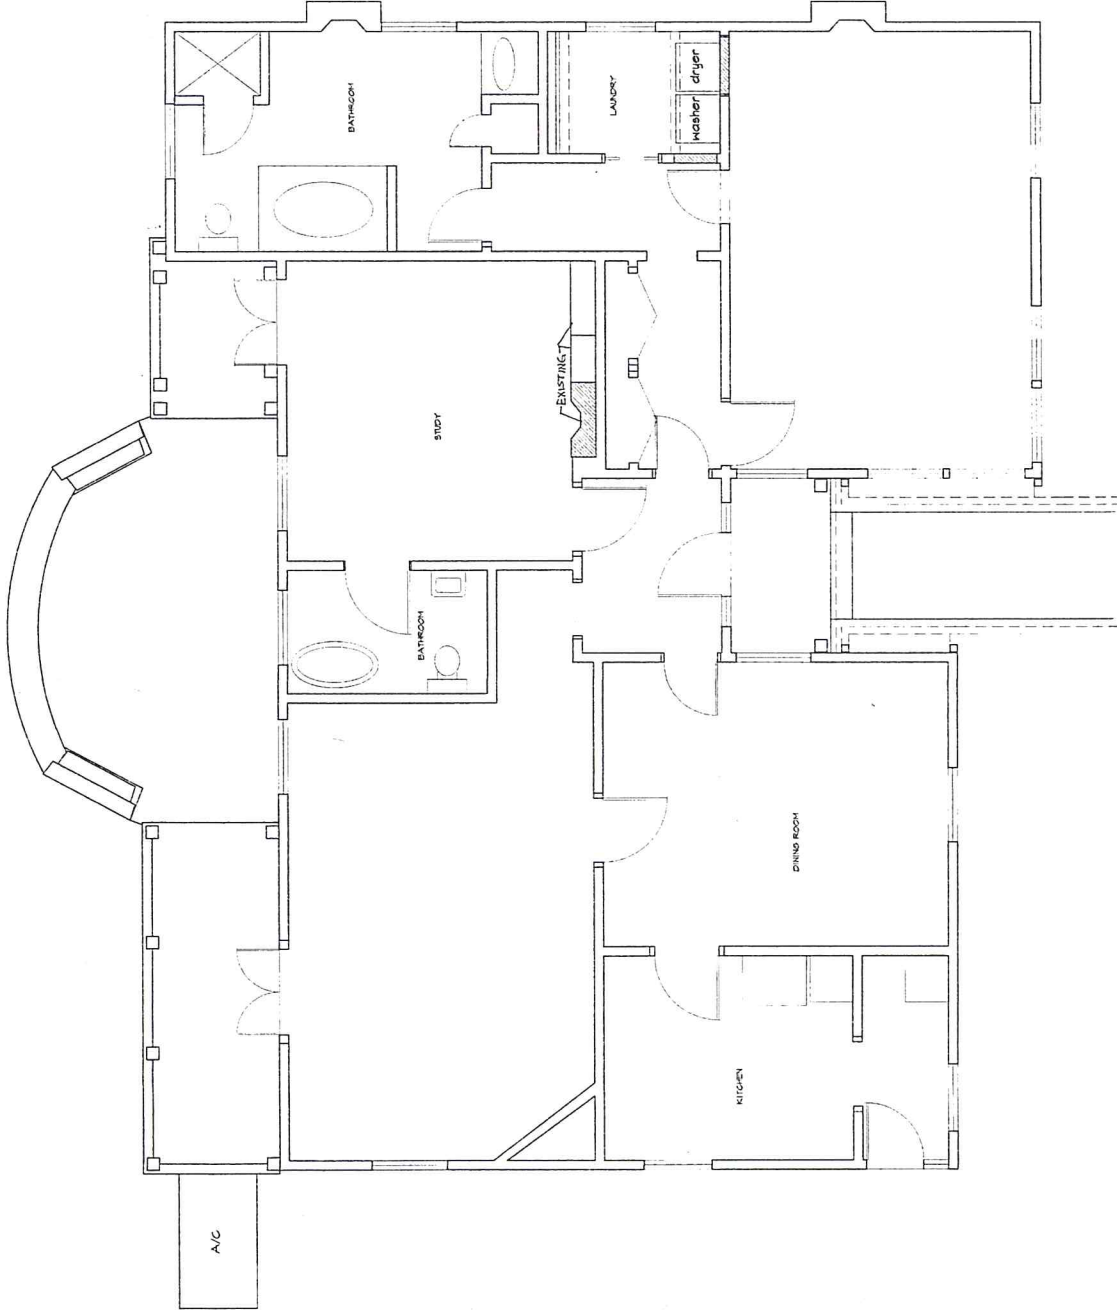

FLOOR PLAN

A-30
28' x 112'