


# PRO-DRAFT HOUSE PLANS

DAVID D. MCARTHUR, C.P.B.D.  
CERTIFIED PROFESSIONAL BUILDING DESIGNER

DATE	6/9/2016
REVISION	SB / DD MC
PLAN NO.	SINGER # 3569
REFLECTED	3 OF 10

1. ALL WORK SHALL BE PERFORMED IN ACCORDANCE WITH ALL APPLICABLE NATIONAL, STATE AND LOCAL REGULATIONS AND STANDARDS.  
 2. CONTRACTOR SHALL VERIFY ALL CONDITIONS AND DIMENSIONS AT THE BEFORE BEING CONSTRUCTION AND DESIGNER SHALL BE RESPONSIBLE FOR ANY ERRORS THAT ARE NOT INDICATED.  
 3. ALL DIMENSIONS SHALL BE MEASURED FROM FINISHED FLOOR AND FINISHED CEILING.  
 4. ALL FINISHES TO BE BELOW MARKET PLACE LOCAL CODES AND MEET OR EXCEED ALL APPLICABLE NATIONAL, STATE AND LOCAL REGULATIONS AND STANDARDS.  
 5. CONTRACTOR SHALL VERIFY ALL CONDITIONS AND DIMENSIONS AT THE BEFORE BEING CONSTRUCTION AND DESIGNER SHALL BE RESPONSIBLE FOR ANY ERRORS THAT ARE NOT INDICATED.  
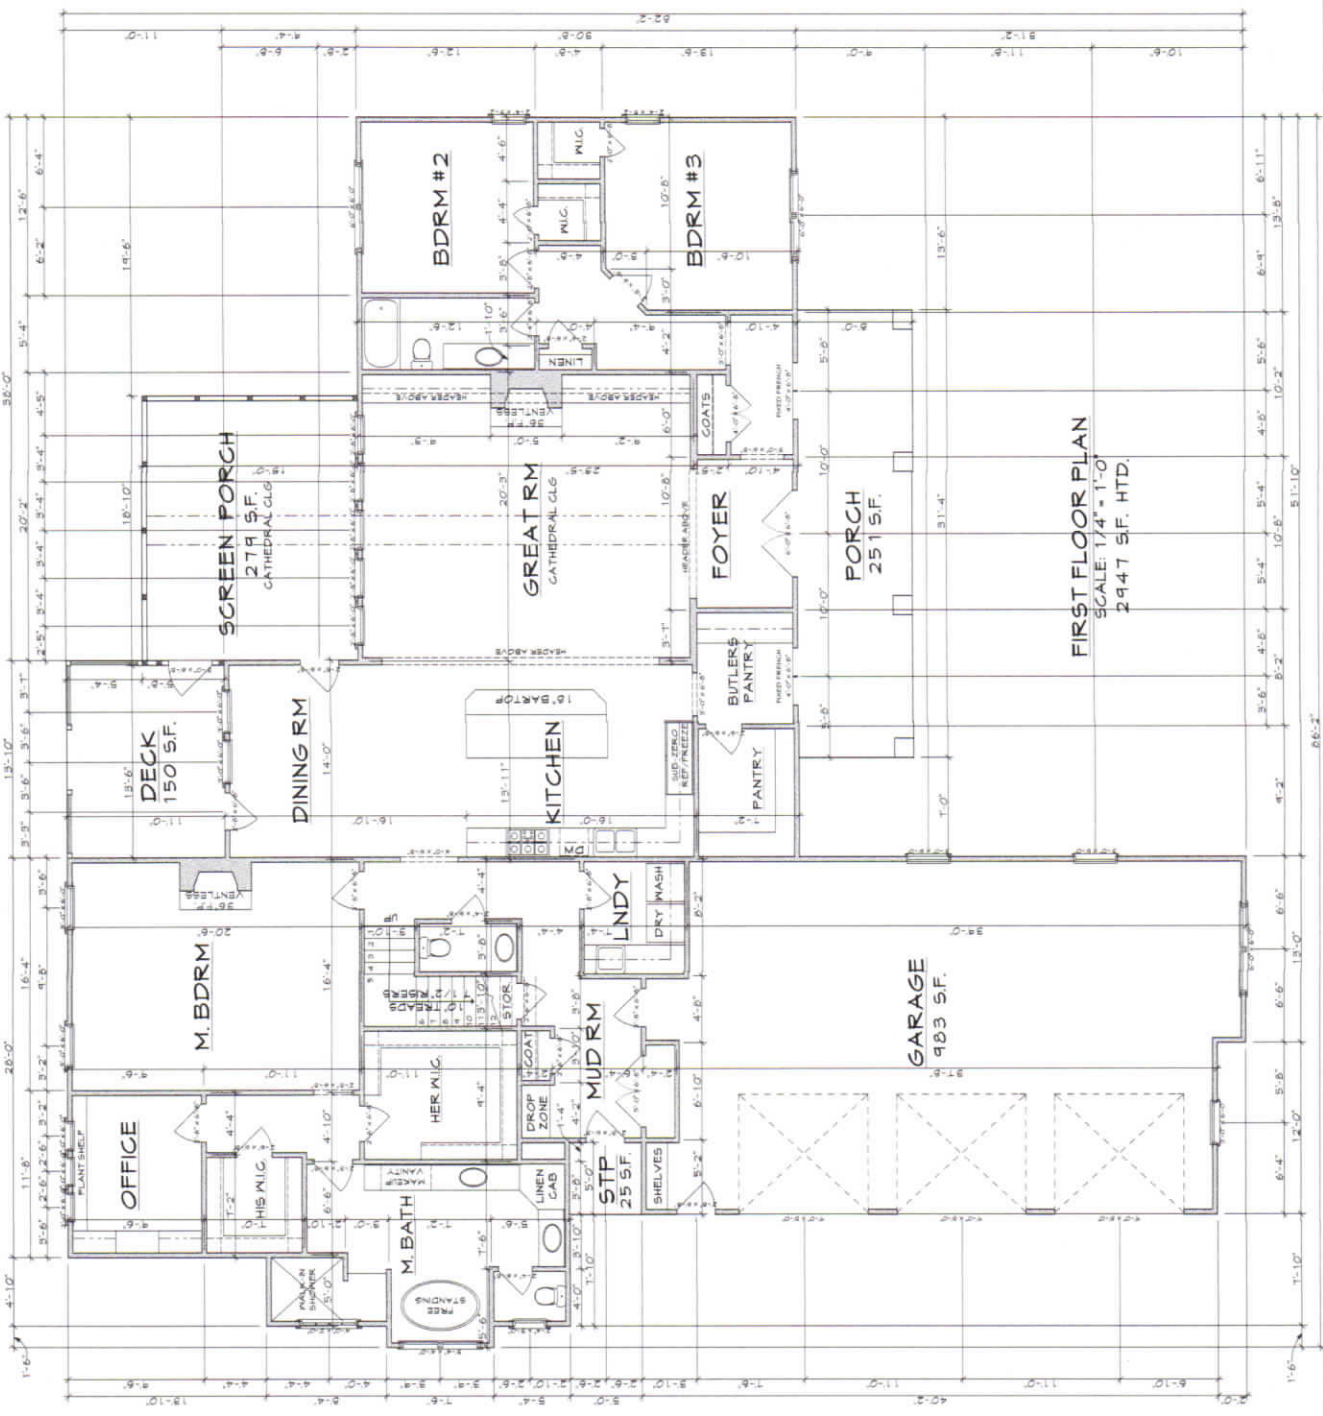

FIRST FLOOR PLAN  
SCALE: 1/4" = 1'-0"  
2947 SF. HTD.